




PLAN ON A-A

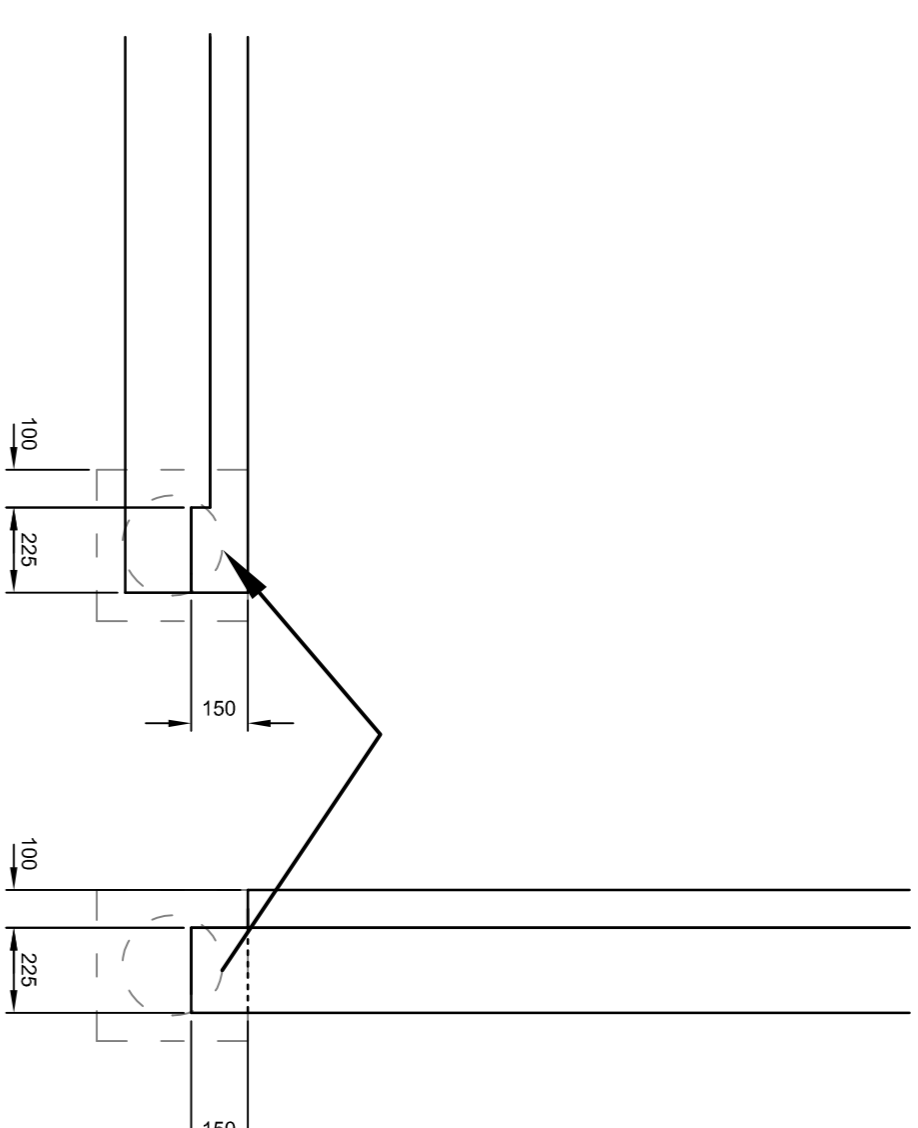

FRONT BEAM - SIDE BEAM OVERLAP

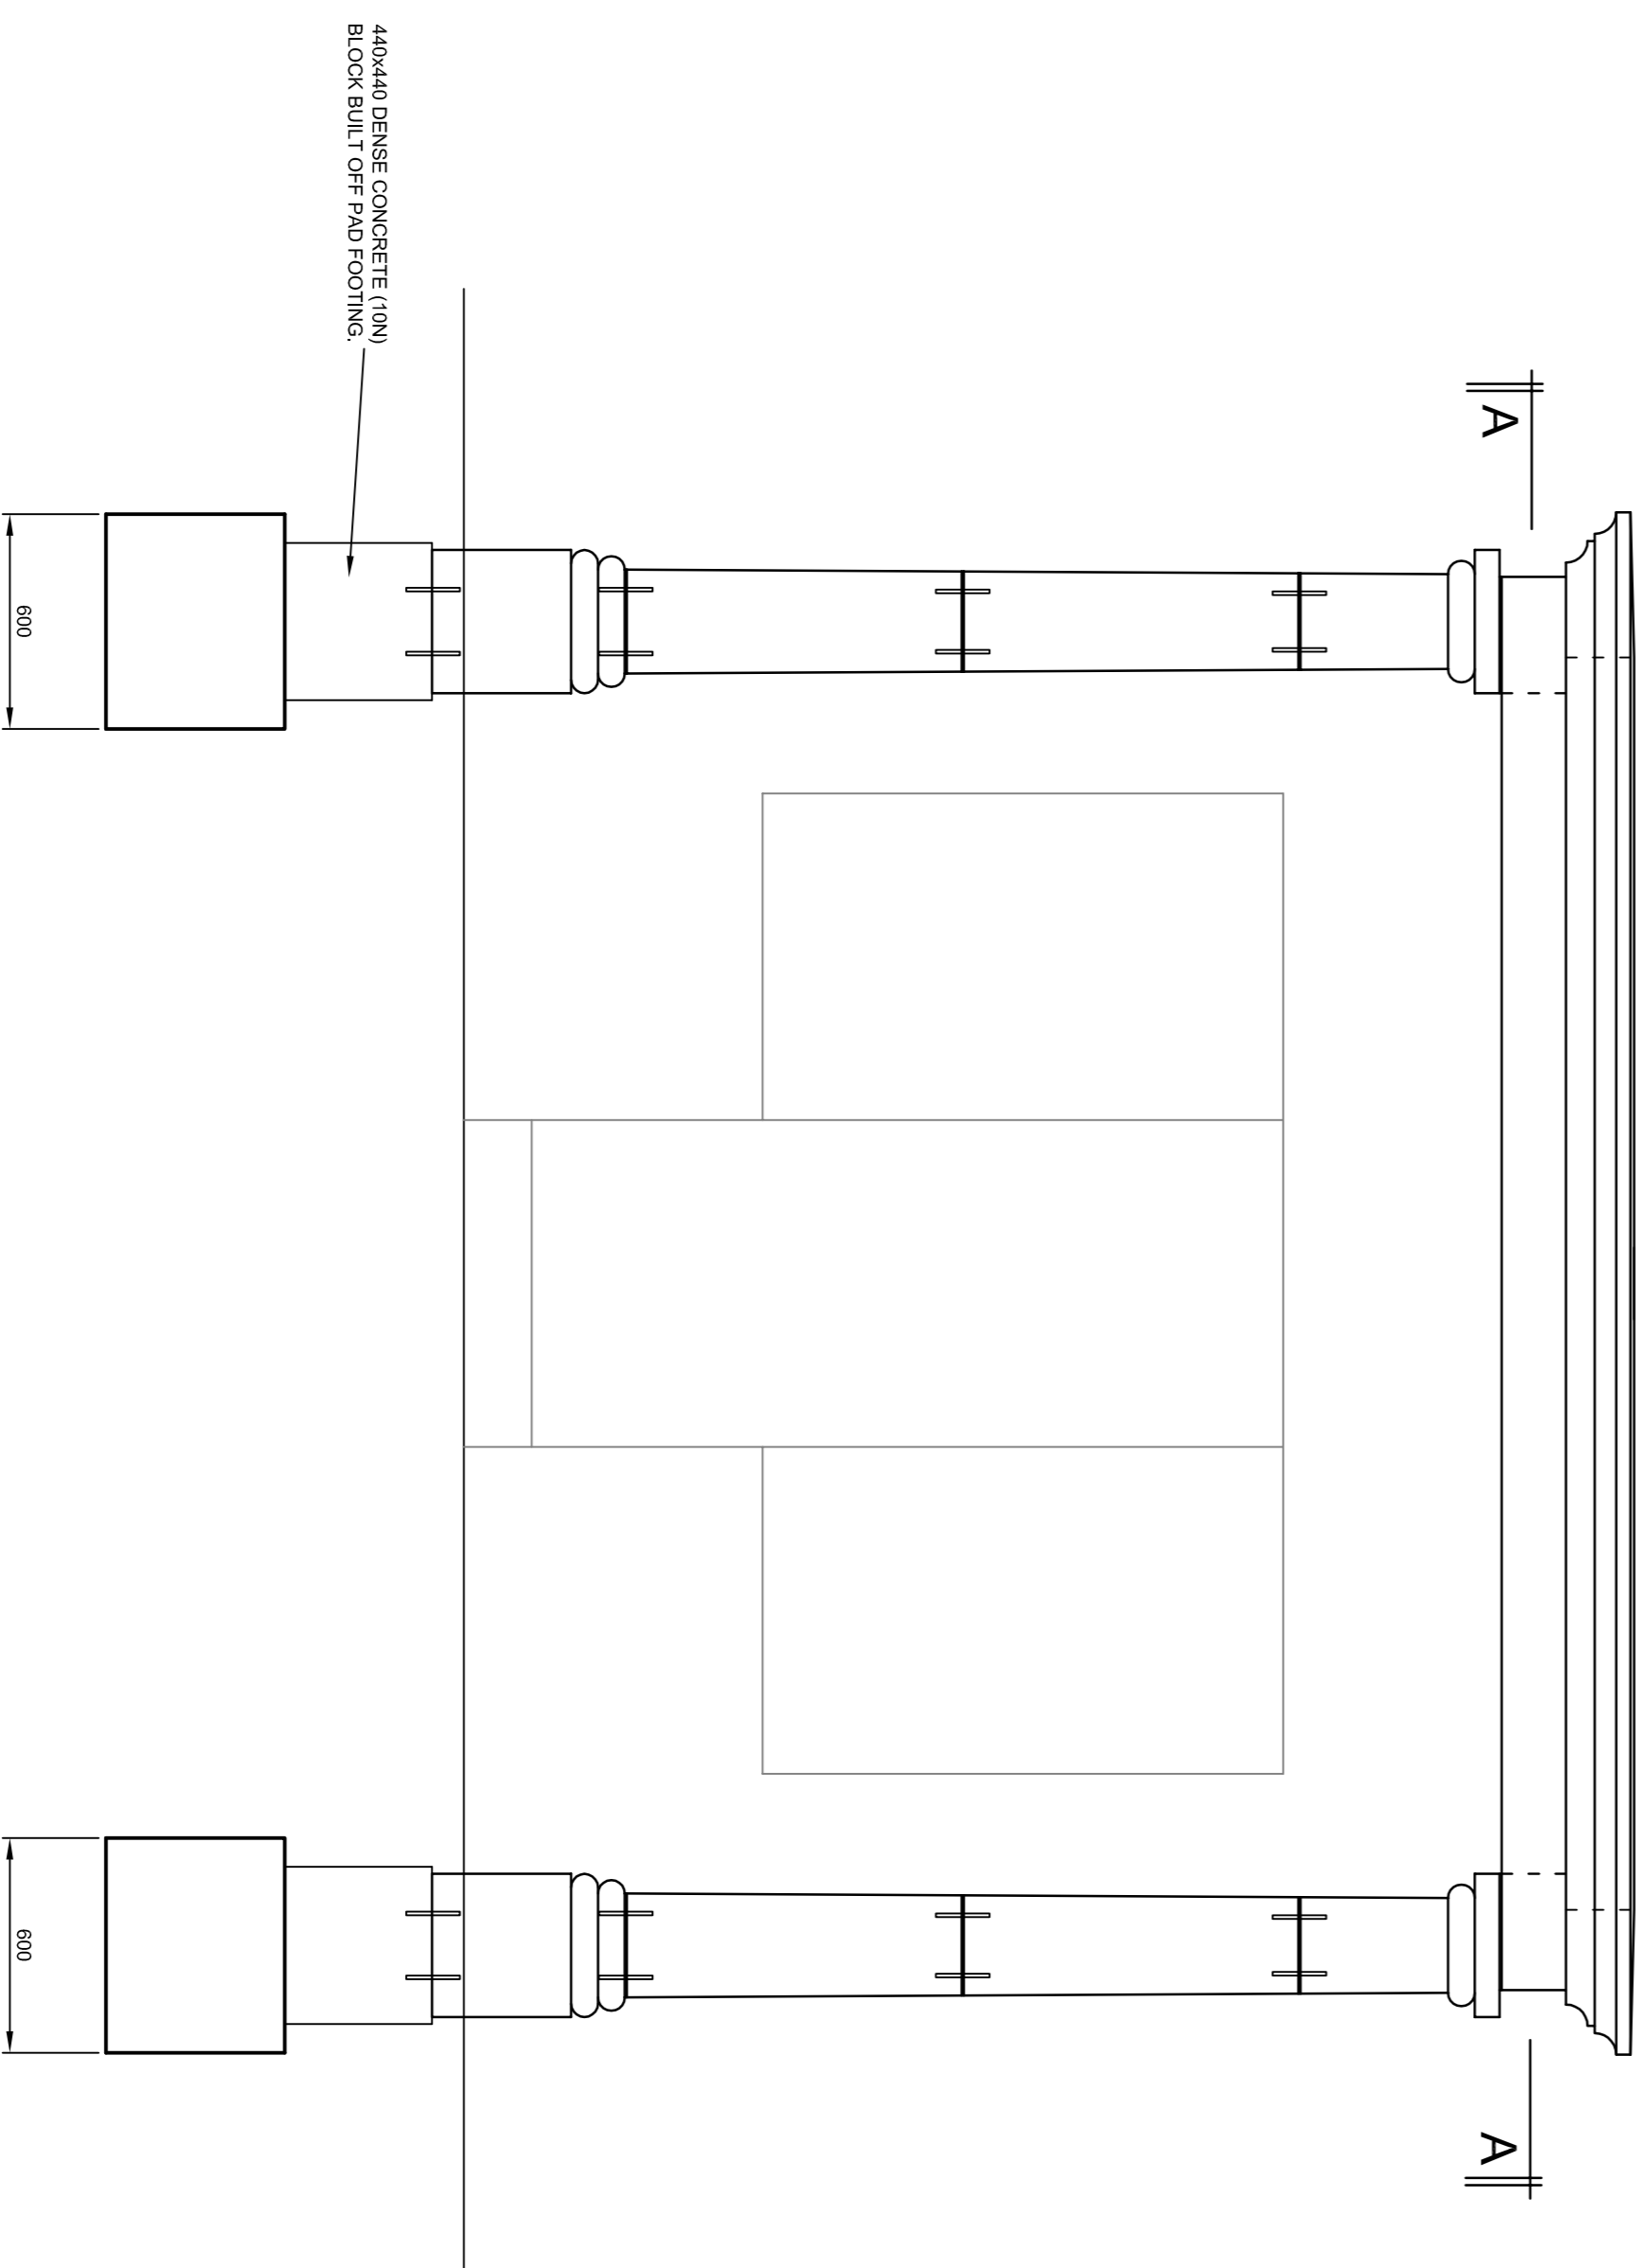

FRONT ELEVATION

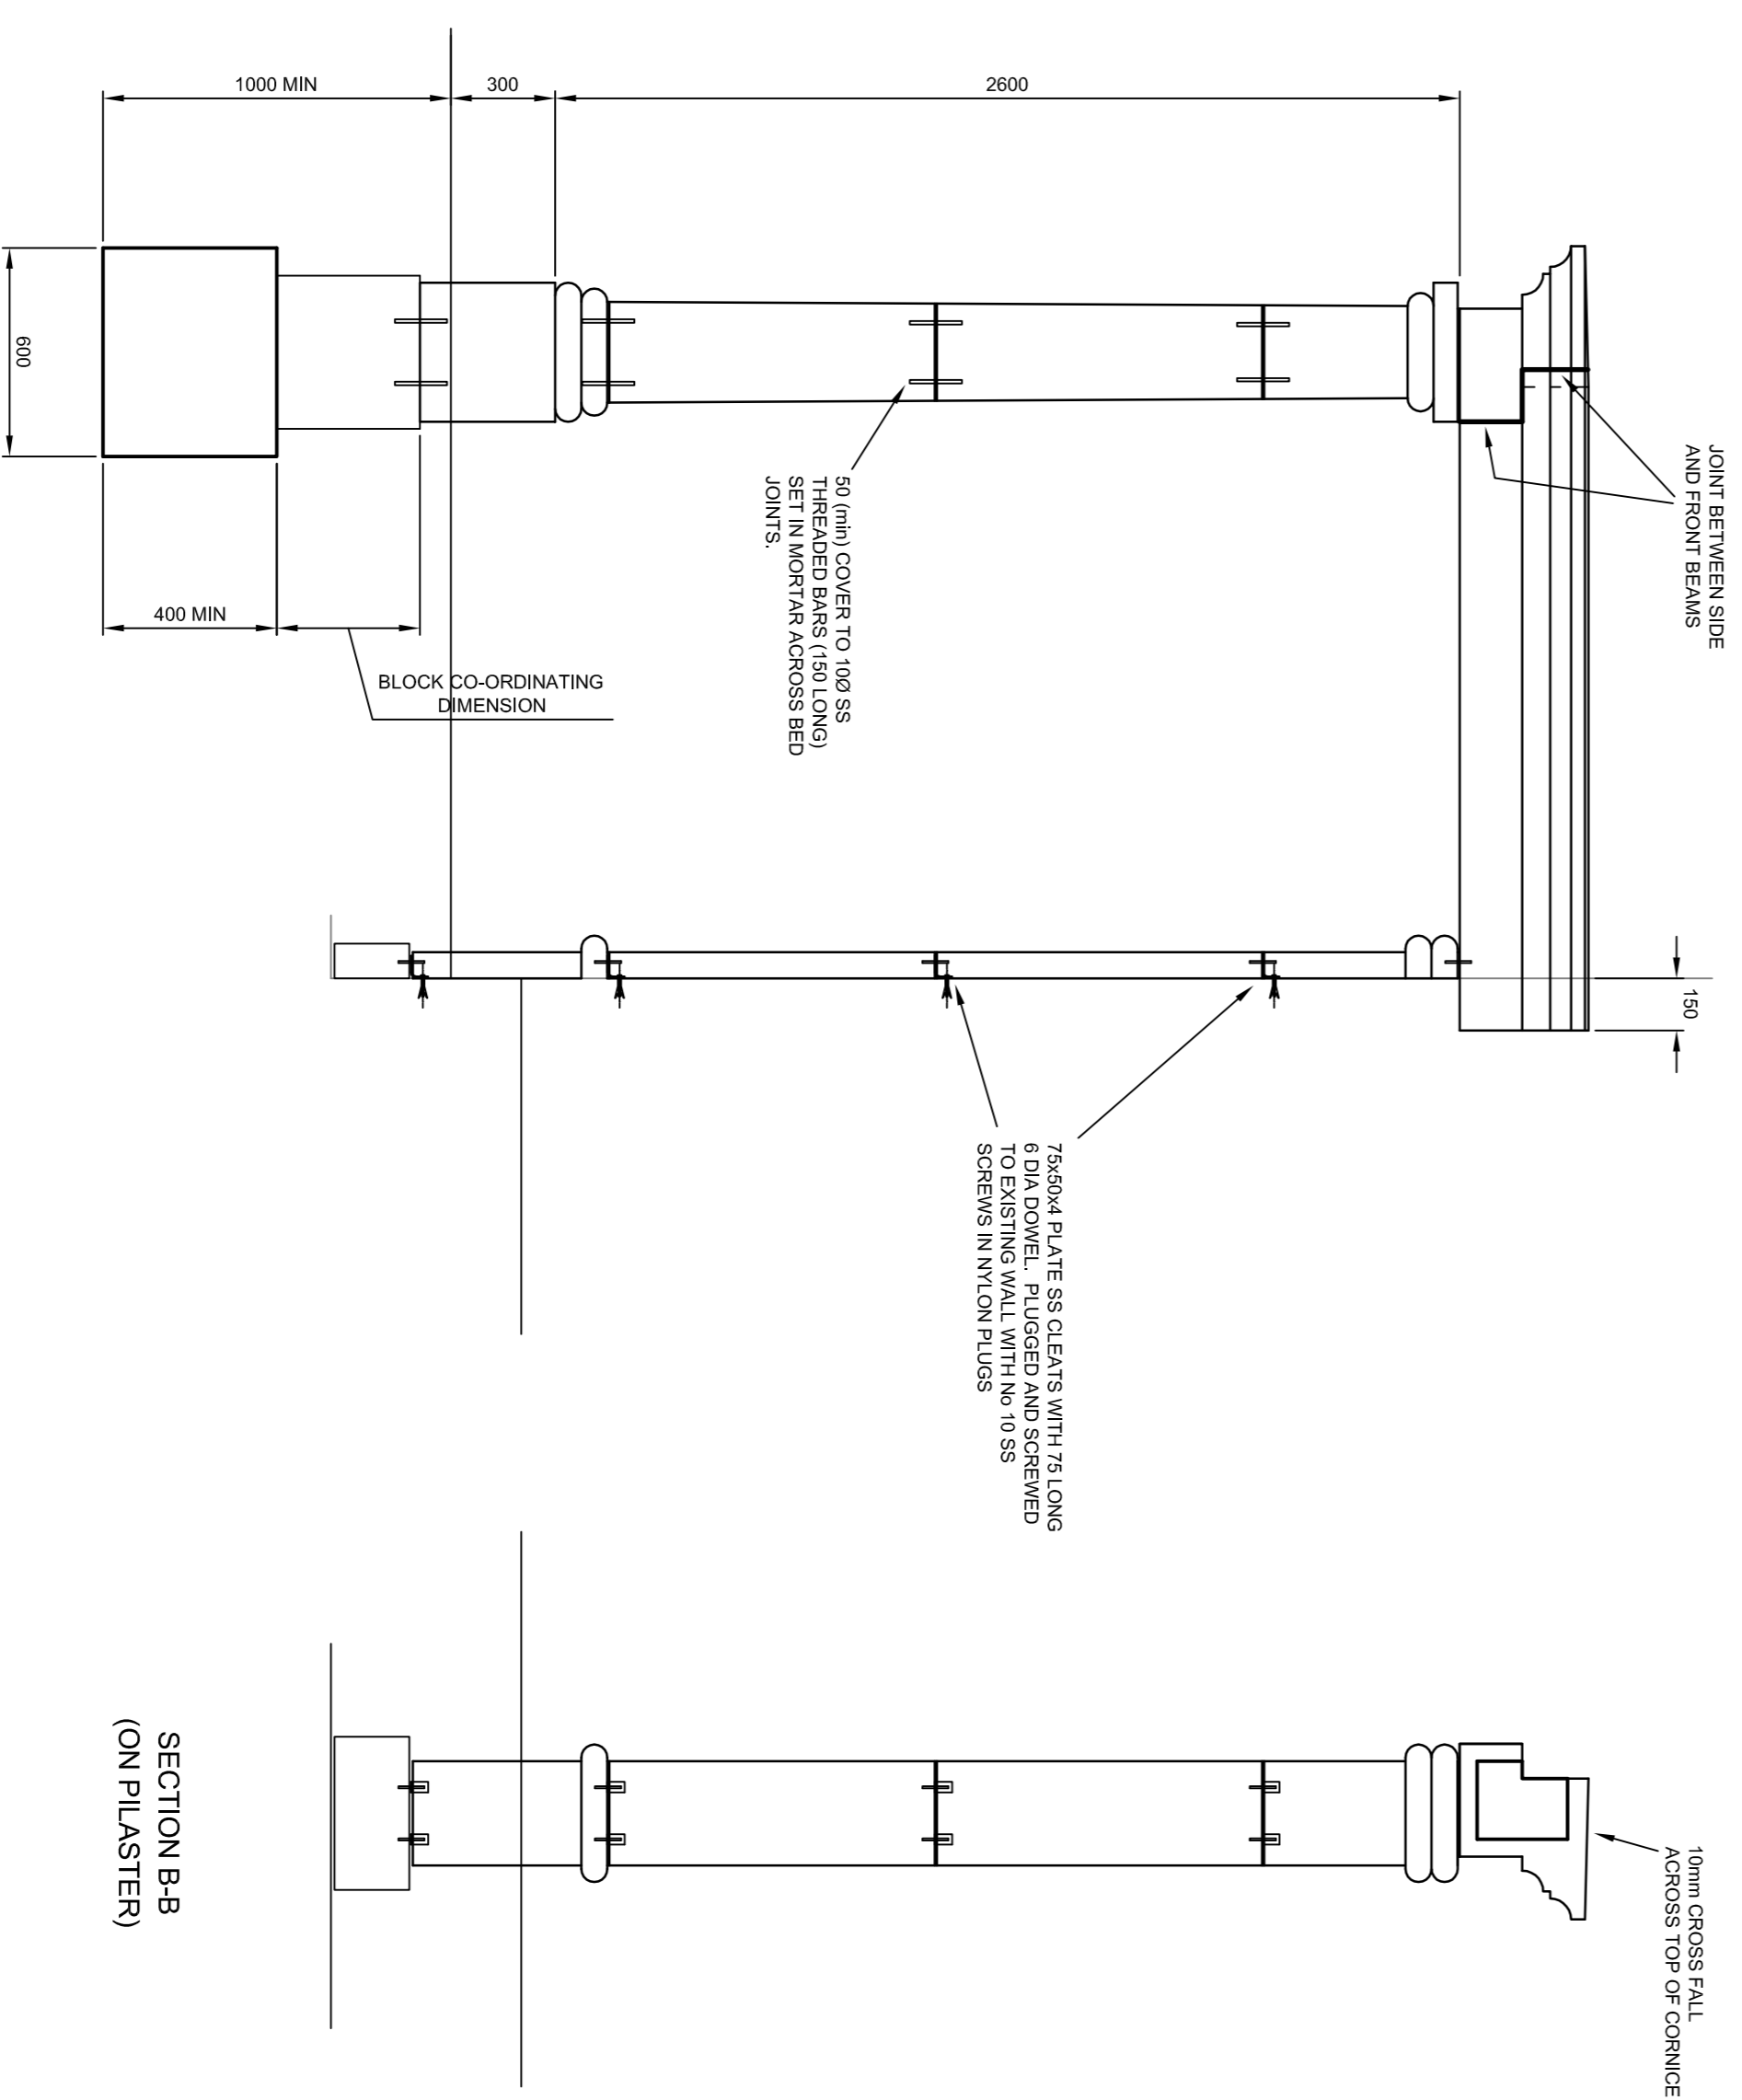

SIDE ELEVATION

SECTION B-B  
(ON PLASTER)

